

APEX


OCTOBER 20, 22, 2020

SAN DIEGO CONVENTION CENTER - EXHIBIT HALLS B & C - SAN DIEGO, CALIFORNIA

REVISION
Date: 1/16/2020
By: Kimberley Buckley, WCDS

BOOTH COUNT

Dimension	Size	Qty	m2	Rented	Available
10x12	120	120	14400	1	0
12x15	180	2	360	2	0
15x15	225	1	225	1	0
15x17	255	2	510	2	0
18x18	324	1	324	1	0
20x20	400	1	400	1	0
3x3	9	47	423	8	39
3x4	12	5	60	5	0
3x5	15	6	90	1	0
3x6	18	14	252	14	0
3x9	27	2	54	2	0
4x6	24	4	96	4	0
4x8	32	2	64	2	0
6x12	72	4	288	4	0
6x13	78	1	78	1	0
6x15	90	1	90	1	0
6x16	96	1	96	1	0
6x6	36	14	504	14	0
6x6	36	7	252	7	0
6x6	36	9	324	9	0
6x12	72	2	216	2	0
6x15	90	1	90	1	0
6x21	126	1	126	1	0
6x9	54	1	54	1	0
Custom	15	15	15	1	0
Custom	21	1	21	1	0
Custom	30	1	30	1	0
Totals:		567	7,512	105	462

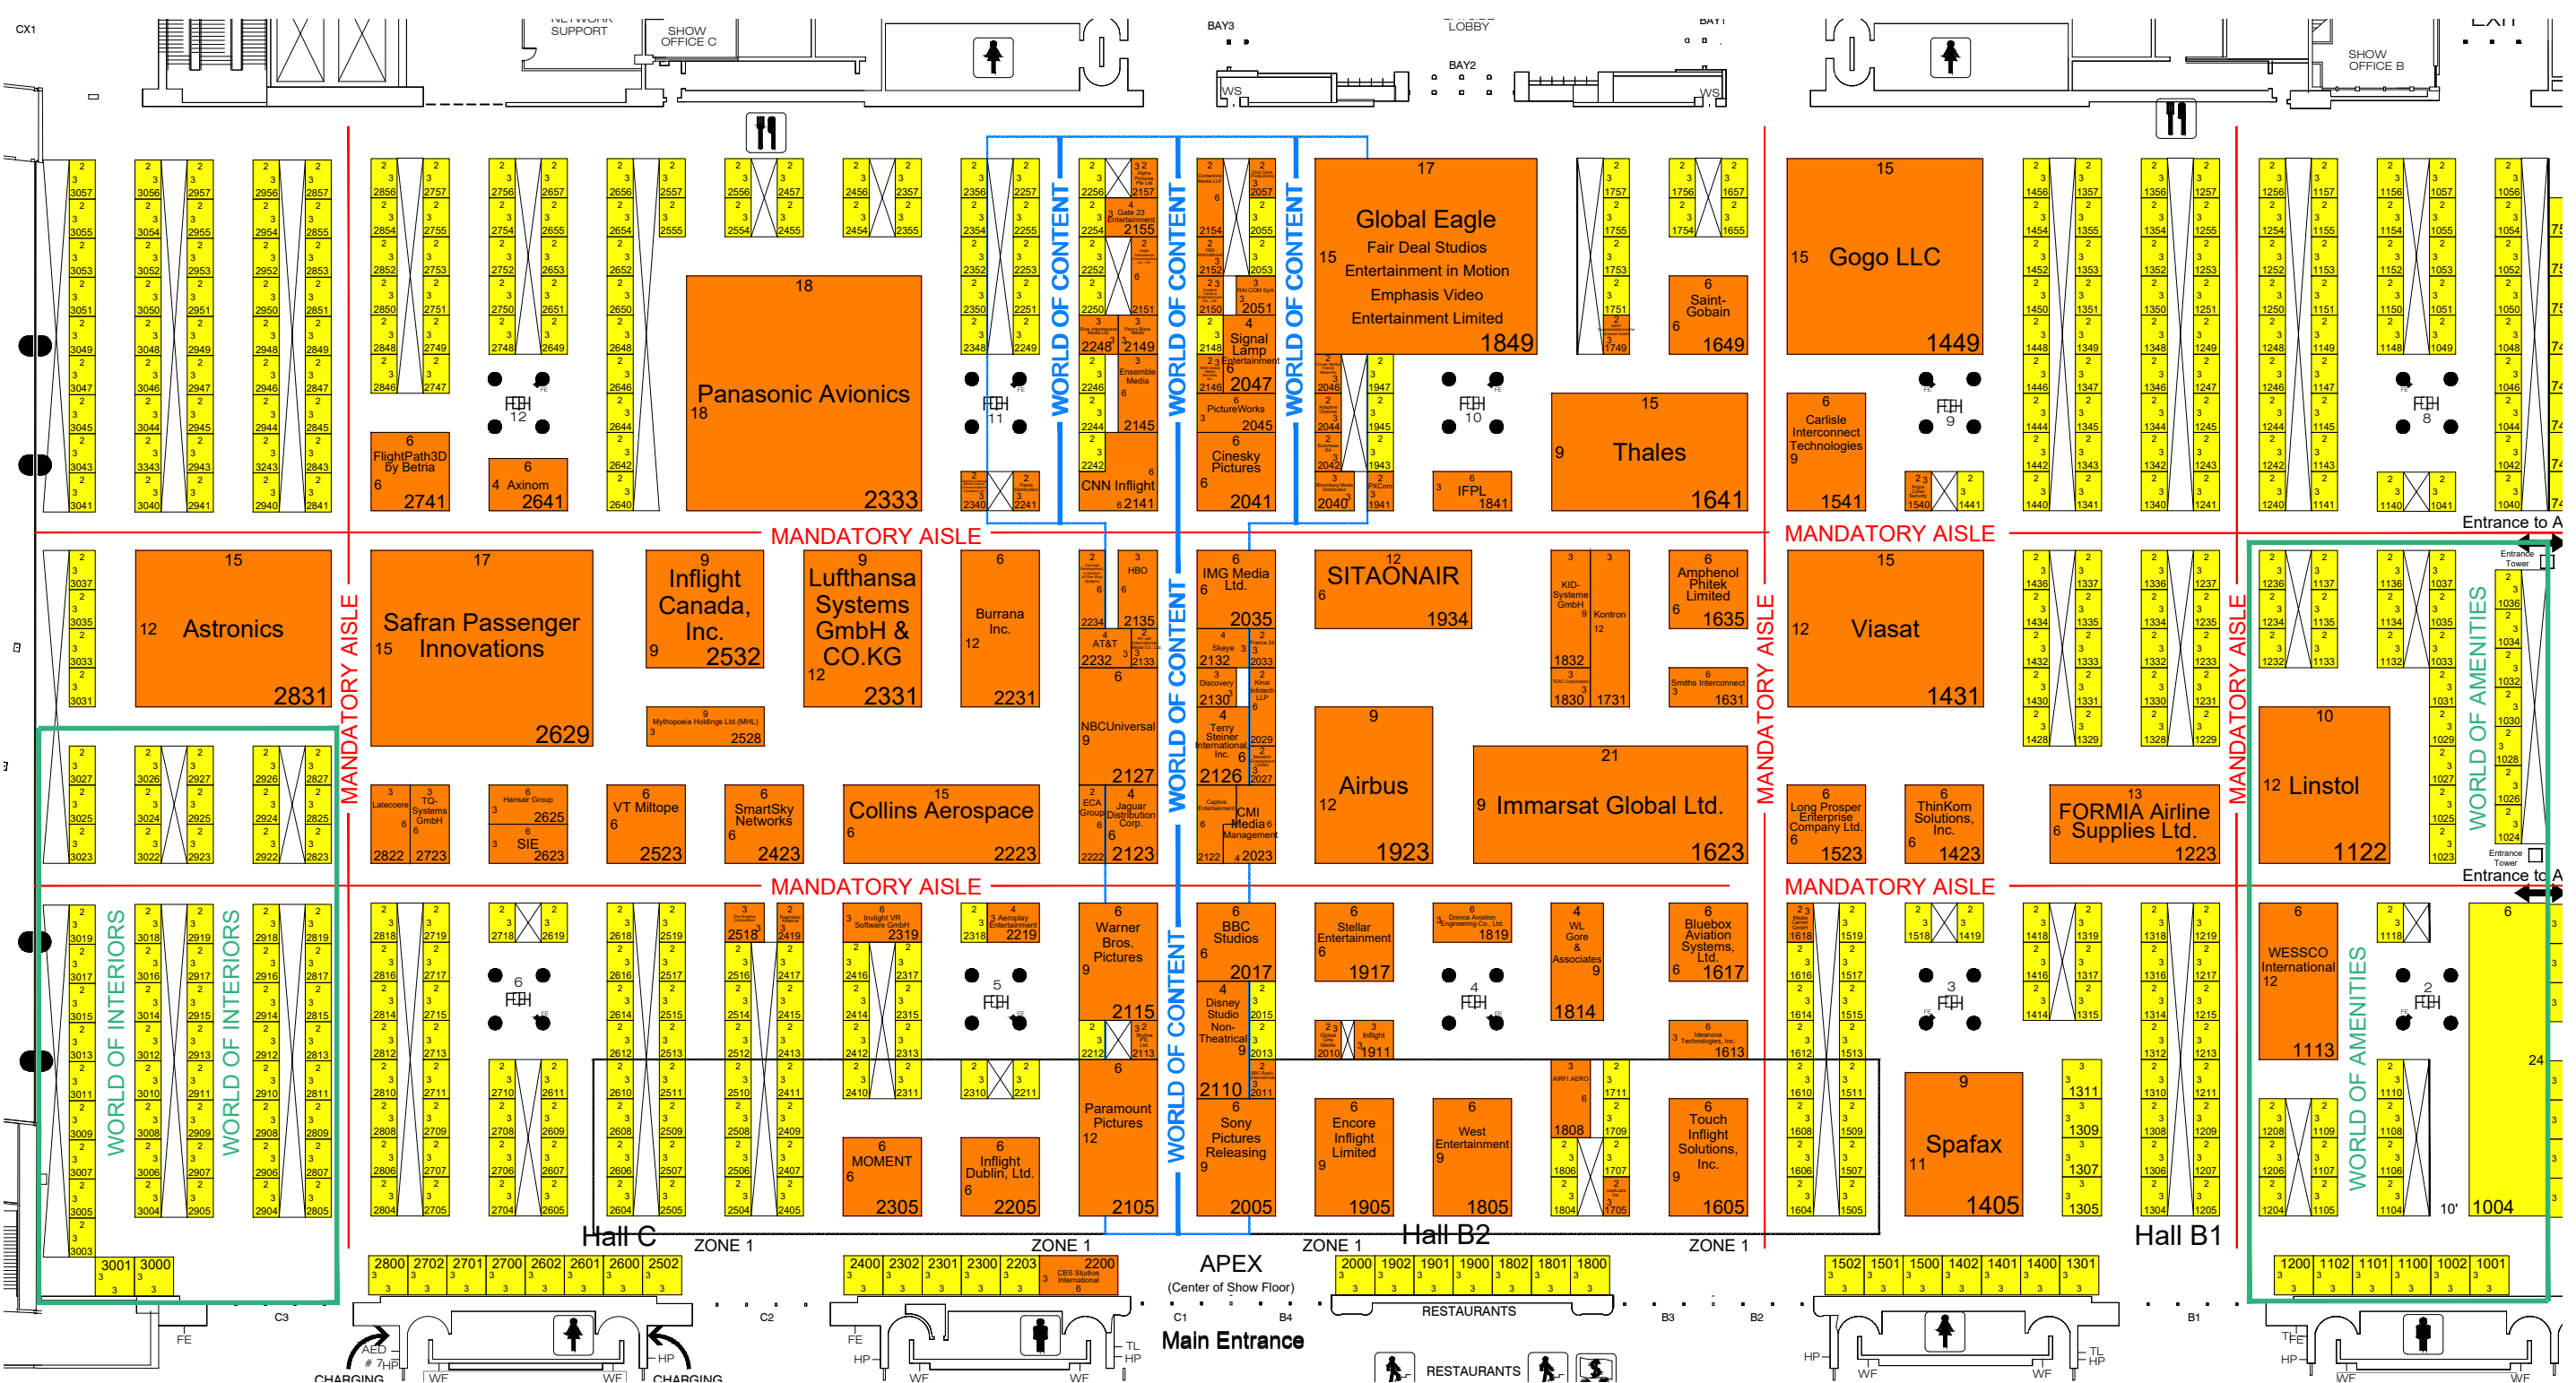

Building Legend

FE: FIRE EXTINGUISHER
FEC: FIRE EQUIPMENT CABINET
FVD: FIRE DEPARTMENT VALVE
SP: STAND PIPE
SV: SPRINKLER VALVE
FH: FIRE HOSE CABINET
O: OUTLET
W: WATER

FOR BOOTH WALLS THROUGH ONLY

DOOR LEGEND
(Hall) (Door Type) (Bank Number)
Ex: C52 Doors (C=Hall - G=Glass Doors - 2=Bank #2)

DOOR TYPES
F = Front Hall Doors
F = Freight Doors
G = Glass Doors
X = Emergency Exit Doors
BAY = Bayside Lobby Doors
F = Freight Doors

Floor Loads: 350 lbs. per sq. ft.

Clearances:
Halls A, B & C: 27 ft. to the bottom of truss; 40 ft. to ceiling
Halls D & E: 27 ft. to the bottom of truss; 39 ft. to ceiling
Halls F, G & H: 36 ft. to the bottom of truss; 64 ft. to ceiling

Utility Boxes:
Floor utility boxes are on 30 ft. centers; all boxes have phone and electrical (110 v. on 30 amp. breakers, single phase, and 208 v. on 60 amp. breakers, single phase)

COLUMNS: FOUR COLUMN TYPES

- COLUMNS EXHIBIT HALLS A,B,C - 3" DIAMETER (EACH)
- AIRWALL COLUMNS BETWEEN HALLS C & D - 5' x 8"
- AIRWALL COLUMNS BETWEEN HALLS D,E,F,G,H - 5' DIAMETER
- ALL OTHER COLUMNS - 3' DIAMETER

DRAWING INFO
Passport Line Item Number:
#3502974
Facility:
SAN DIEGO CONVENTION CENTER

Facility Location:
EXHIBIT HALLS B & C
City & State:
SAN DIEGO, CALIFORNIA
Scale: CUSTOM
Project #: OCTOBER 20 - 23, 2020
Acct. Sales: JEFF JACKSON
Acct. Mgmt.: RHONDA PRATT
Started: 1/15/2020
Started By: KIMBERLEY BUCKLEY, WCDS
Prod. Branch: SAN DIEGO

FREEMAN®

Disclaimer - Every effort has been made to ensure the accuracy of all information contained on this floor plan. However, no warranties, either expressed or implied, are made with respect to this floor plan. If the location of building columns, utilities or other architectural components of the facility is a consideration in the construction or usage of an exhibit, it is the sole responsibility of the exhibitor to physically inspect the facility to verify all dimension and locations.
© Copyright 2007, Freeman Co. All rights reserved.

Confidential and Proprietary - the information contained herein is the proprietary information of Freeman and by accessing the information, the recipient agrees to keep the information confidential and not disclose it to any third party without the prior consent of Freeman. Recipient also agrees to only use the information for its internal evaluation purposes and for no other purpose, without the prior consent of Freeman.

Tab Name: APEX Exhibits R-A_L3502974.FP